

**Koncert- og  
Eventproduktion**  
Vesterbrogade 3  
1630 København V  
CVR-nr. 10 40 49 16  
Mail: [produktion@tivoli.dk](mailto:produktion@tivoli.dk)

# TIVOLI

.....

## **FACTSHEET – Glassalen i Tivoli 2020**

(valid 1. January 2020 – 31. December 2020)



# Factsheet – Glassalen i Tivoli

## General:

Venue navn:	Glassalen i Tivoli
Venue type:	Teater
Capacity:	965 seated 50 standing or/ 4 Disable seats (max 2 on sale) It is possible to the scale down the capacity to 665 persons by drapes. This can only be done by appointment and before sale has started. (Please see plan at the end of the Fact Sheet)
Further information:	Tivoli A/S Koncert & Eventproduktion Vesterbrogade 3 Postbox 233 DK-1630 Copenhagen V Mail: <a href="mailto:produktion@tivoli.dk">produktion@tivoli.dk</a>
Note:	The Glass Hall will be open to audience 30 minute before show. The show must start on time because of other activities in the Garden

## Access:

Trucks etc.:	Vehicle entrance will be at Tivoli back entrance: Køreporten, Tietgensgade 12 DK – 1704 Copenhagen V When the Garden is open vehicles are only allowed outside opening hours Sunday- Thursday 11.00 – 23.00 Friday - Saturday 11.00-24.00. Vehicles will have to leave the Garden 10.30 at the latest.
Load in:	Load in is through the auditorium and ramp to stage When vehicles are empty – they have to leave the Garden
Parking:	Tivoli do not have any special parking area.
Personal entrance:	Entrance before opening hours is through Tivoli Gardens personal entrance. Tietgensgade 12 During opening hours all entrances can be used.

**Dimensions:**

Stage area:	107m <sup>2</sup> : 12m x 9-10m (W x D)
Pocenium:	11m x 4,3m
Stage hight:	1,2m
Clarence:	Clarence: 4,1m-4,6m
Floor material:	Stage: Plywood Auditorium: Linoleum
Revolving stage:	Dimension 4,8m Maximum weight 1000 Kg (distributed)
Artist Wardrobe:	7 wardrobes with total 17 seating spots with mirror and light 7 toilets and 6 showers' Green room with a small the kitchen total 18m <sup>2</sup>

**Light:**

Light desk:	MA 2 Ultralite
DMX:	4 lines FOH to Stage 4 lines Stage to dimmers
Dimmers:	144 ch. ADB Micropack 8A – no patch
Lamps:	24 Thomas Par-64 14 Source4 26dgr 14 Source4 36dgr 24 ADB F101 1,2kW Fresnel
Follow spots:	2 Robert Juliat Manon 1200w MSD
Available for rental:	Moving lights: 18 x Aura XB 12 x Mac Encore performance – WRM  Please contact Concert & Event Production for price quote.

**Sound:**

FOH Desk:	Midas M32 R m. 1 x AVIOM16/o-Y1
PA:	Left/Right: 7 x L-Acoustics KIVA (L+R) Center: 4 x L-Acoustics Kiva Subs: 4 x L-Acoustics Dv sub Fills: 6 x L-Acoustics 5XT Delay: 8 x L-Acoustics 8XT
PA amps:	L-Acoustics LA8 & La4X (Analogue & AES Input available)
Monitors:	7 x L-Acoustics 8XT 1 x L-Acoustics 12 XT 2 x L-Acoustics La4X
Mics / Line Drivers:	By appointment...
Wireless:	By appointment...
Multicore:	38/12 Analog XLR 5 x 75ohm Coax BNC 4 x Ethercon Cat5e (Klotz RCBE100)


**Misc. :**

Aux power:	1x63A/3ph CEE Stage right 1x16A/3ph i Stage left
Theater pipes:	18 pipes on hand used hoist swl 225kg (no overweight)
Alu pipes in the auditorium:	70 kg distributed over 3 meter (no overweight)
Front truss:	Alu truss – 100 kg distributed (no overweight)
Intercom:	Clearcom: 2 FOH, 2 stage, 2 followspot Radios: 4 for guest, 2 for Tivolis stage manager
Risers:	By appointment
Misc...	Washer, Dryer Black masking: 5 boarders 0,5mx11m 10 legs 1 back drop (2 pcs.)

**Internet:**

Internet:	Wireless
-----------	----------


Bilag 1

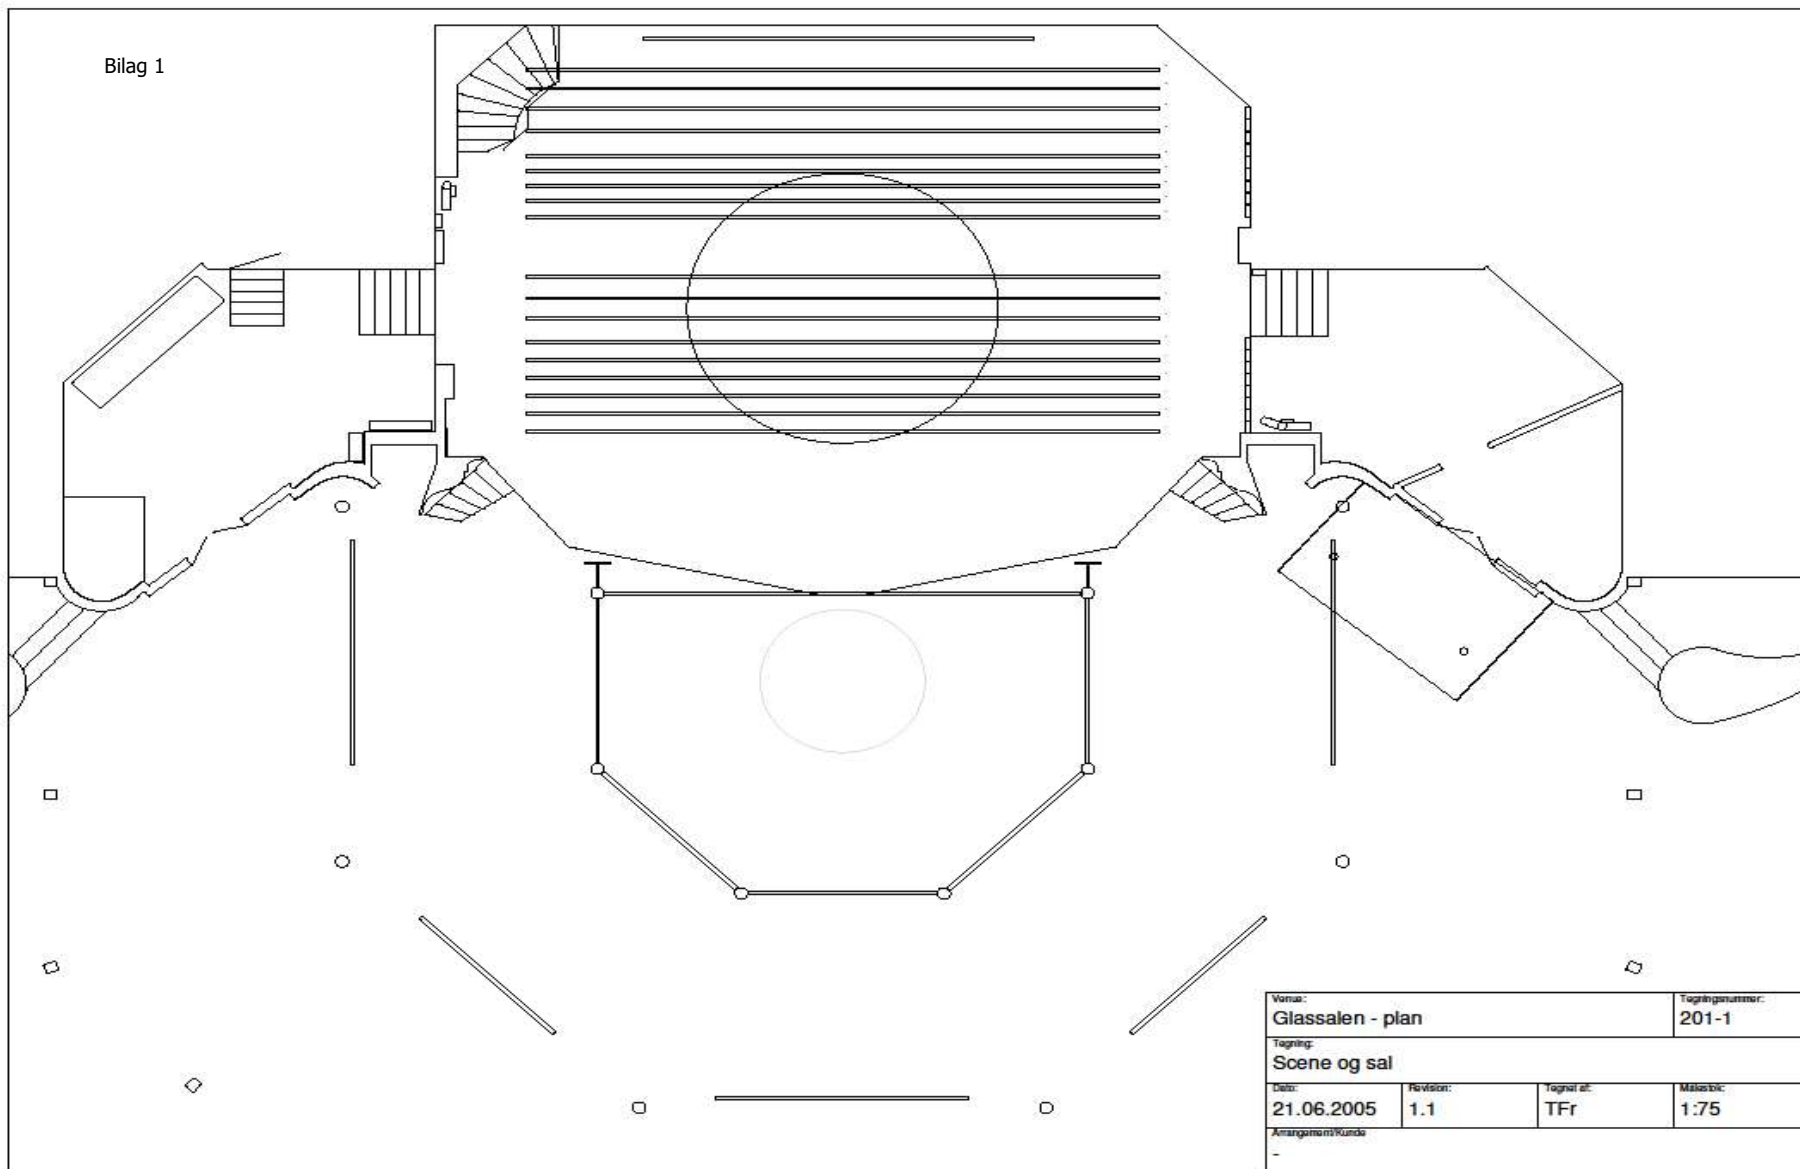

Vema: Glassalen - plan			Tegningnummer: 201-1
Tegning: Scene og sal			
Dato: 21.06.2005	Revisjon: 1.1	Tegner af: TFr	Målestokk: 1:75
Arrangør/Kunde: -			



# TIVOLI GLASSALEN

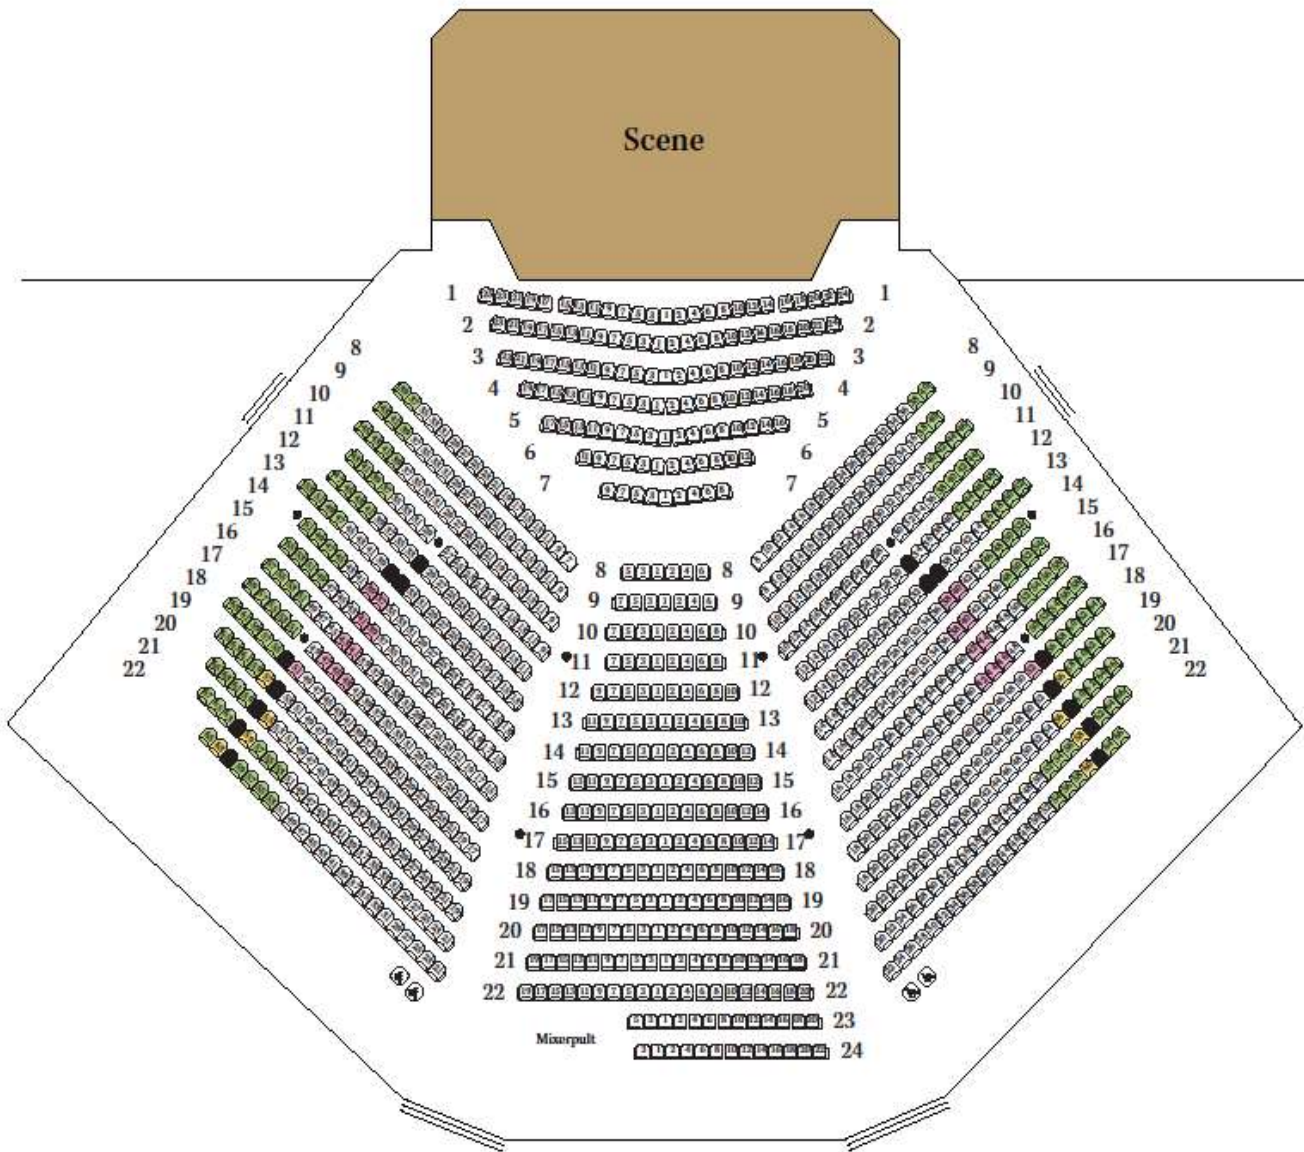

Kategorier				
Kategori A	Kategori A baggede sæder	Kategori II	Kategori II baggede sæder	Korset- pladser
814	20	123	8	4
Totalkapacitet: 969 siddepladser + 50 ståpladser				



Scaled setup

